
DEFLECTION

- 1. HOLES TO BE PRECAST; IF PRECAST HOLES ARE NOT AVAILABLE, MANHOLE MUST BE CORED AND RUBBER BOOT IS REQUIRED.
- 2. MAXIMUM HOLE SIZE = PIPE O.D. + 4"
- 3. USE CONCENTRIC CONIC SECTIONS IN RIGHT-OF-WAY.
- 4. OUTFALL MANHOLES MUST HAVE CAST IN PLACE RINGS.
- 5. ON ALL SECTIONS BELOW THE WATER TABLE, 8" EXTERNAL SEAL WRAP WILL BE REQUIRED.

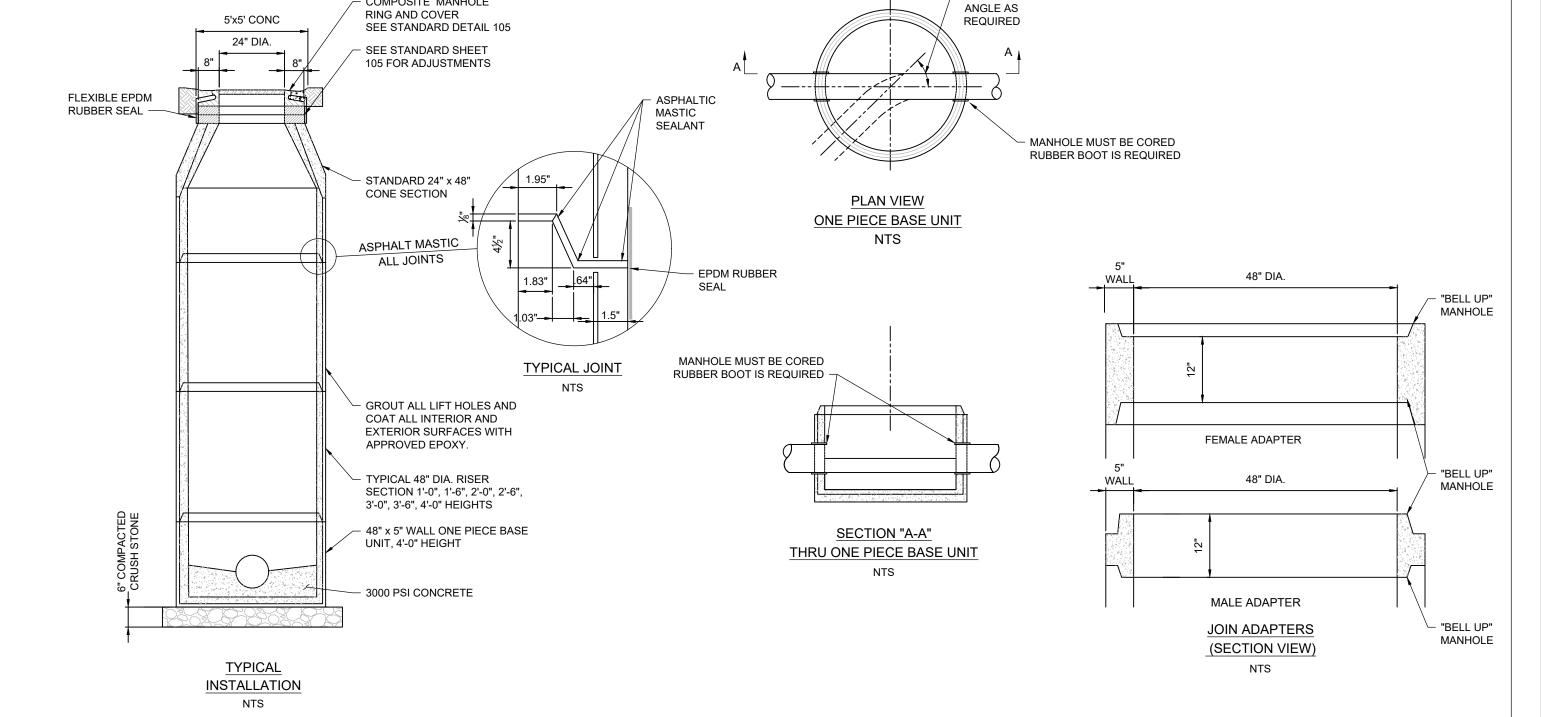

COMPOSITE MANHOLE

FULTON COUNTY STANDARD DETAIL 113 PRECAST CONCRETE MANHOLE DETAILS

DATE REVISIONS	DATE	REVISIONS		
M/Y XXX	M/Y	XXX	DGS/DRN/CHKD): XXX
			BOORDINIVOLINE	·
			APPROVED:	XXX
			DATE:	XX-X-XX



FULTON COUNTY PUBLIC WORKS 141 PRYOR ST. ATLANTA, GA. 30303 404-612-7400 FAX: 404-224-0498

DRAWING NO.

113