


NOTES:

1. SEE DWG. NO. 125 FOR CONCRETE COLLAR THRUST RESTRAINT DETAIL.

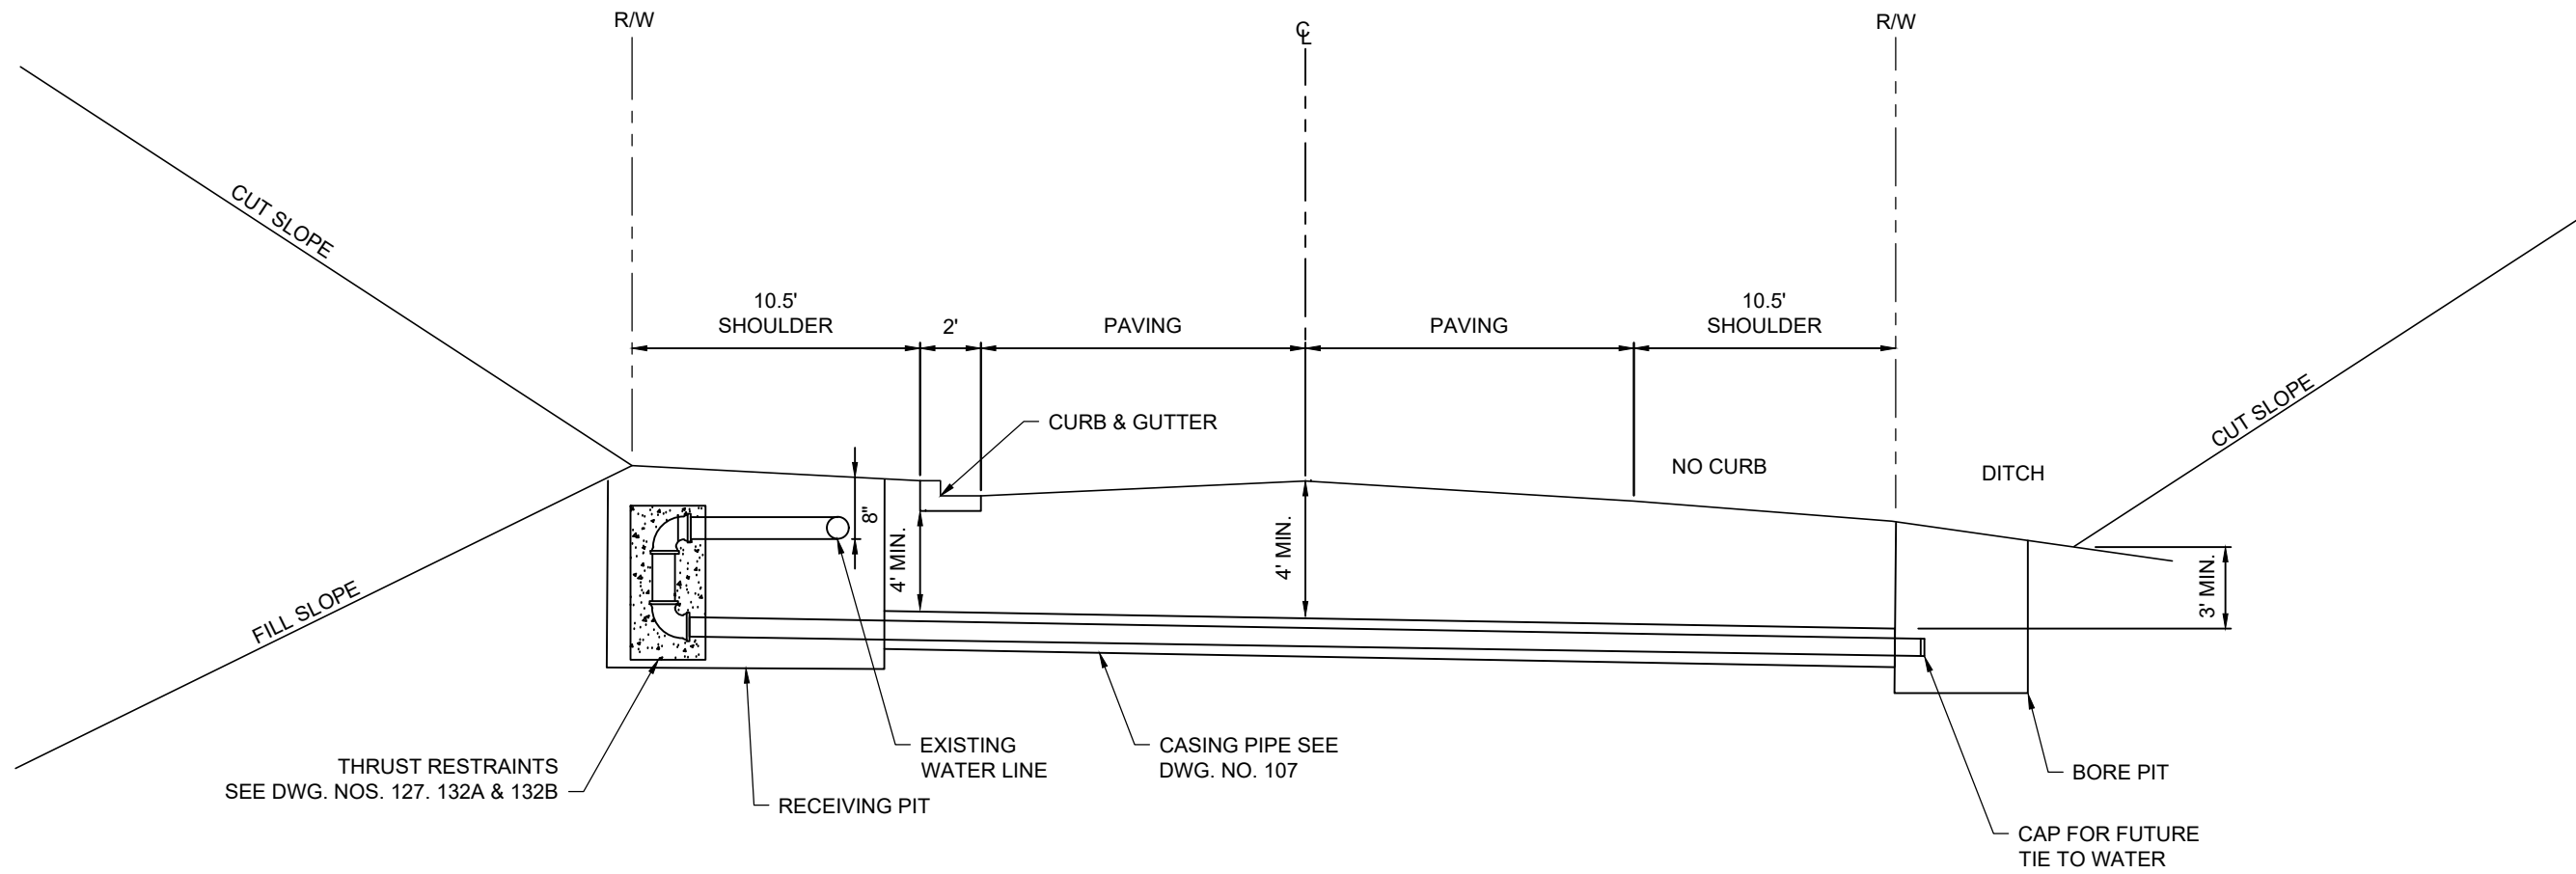

THRUST RESTRAINTS
SEE DWG. NOS. 127, 132A & 132B

RECEIVING PIT

EXISTING
WATER LINE

CASING PIPE SEE
DWG. NO. 107

BORE PIT

CAP FOR FUTURE
TIE TO WATER

95% SUBMITTAL

FULTON COUNTY STANDARD DETAIL 135

ROADWAY CROSSING BACK TAP DETAIL

DATE	REVISIONS	DATE	REVISIONS
M/Y	XXX	M/Y	XXX

DGS/DRN/CHKD: XXX

APPROVED: XXX

DATE: XX-X-XX



FULTON COUNTY PUBLIC WORKS
141 PRYOR ST. ATLANTA, GA. 30303
404-612-7400 FAX: 404-224-0498

DRAWING NO.

135