


NOTES:

1. LABELS TO BE PROVIDED BY FULTON COUNTY INSPECTOR AND PROJECT MANAGER.
2. LABELS TO BE PLACED ON BOTH SIDES OF WHITE DRIVABLE MARKERS - CARSONITE #CIB-380.
3. MARKERS TO BE INSTALLED WITH EACH VALVE OR AS DIRECTED BY FULTON COUNTY.
4. LINE MARKERS TO BE INSTALLED AS DIRECTED BY FULTON COUNTY.

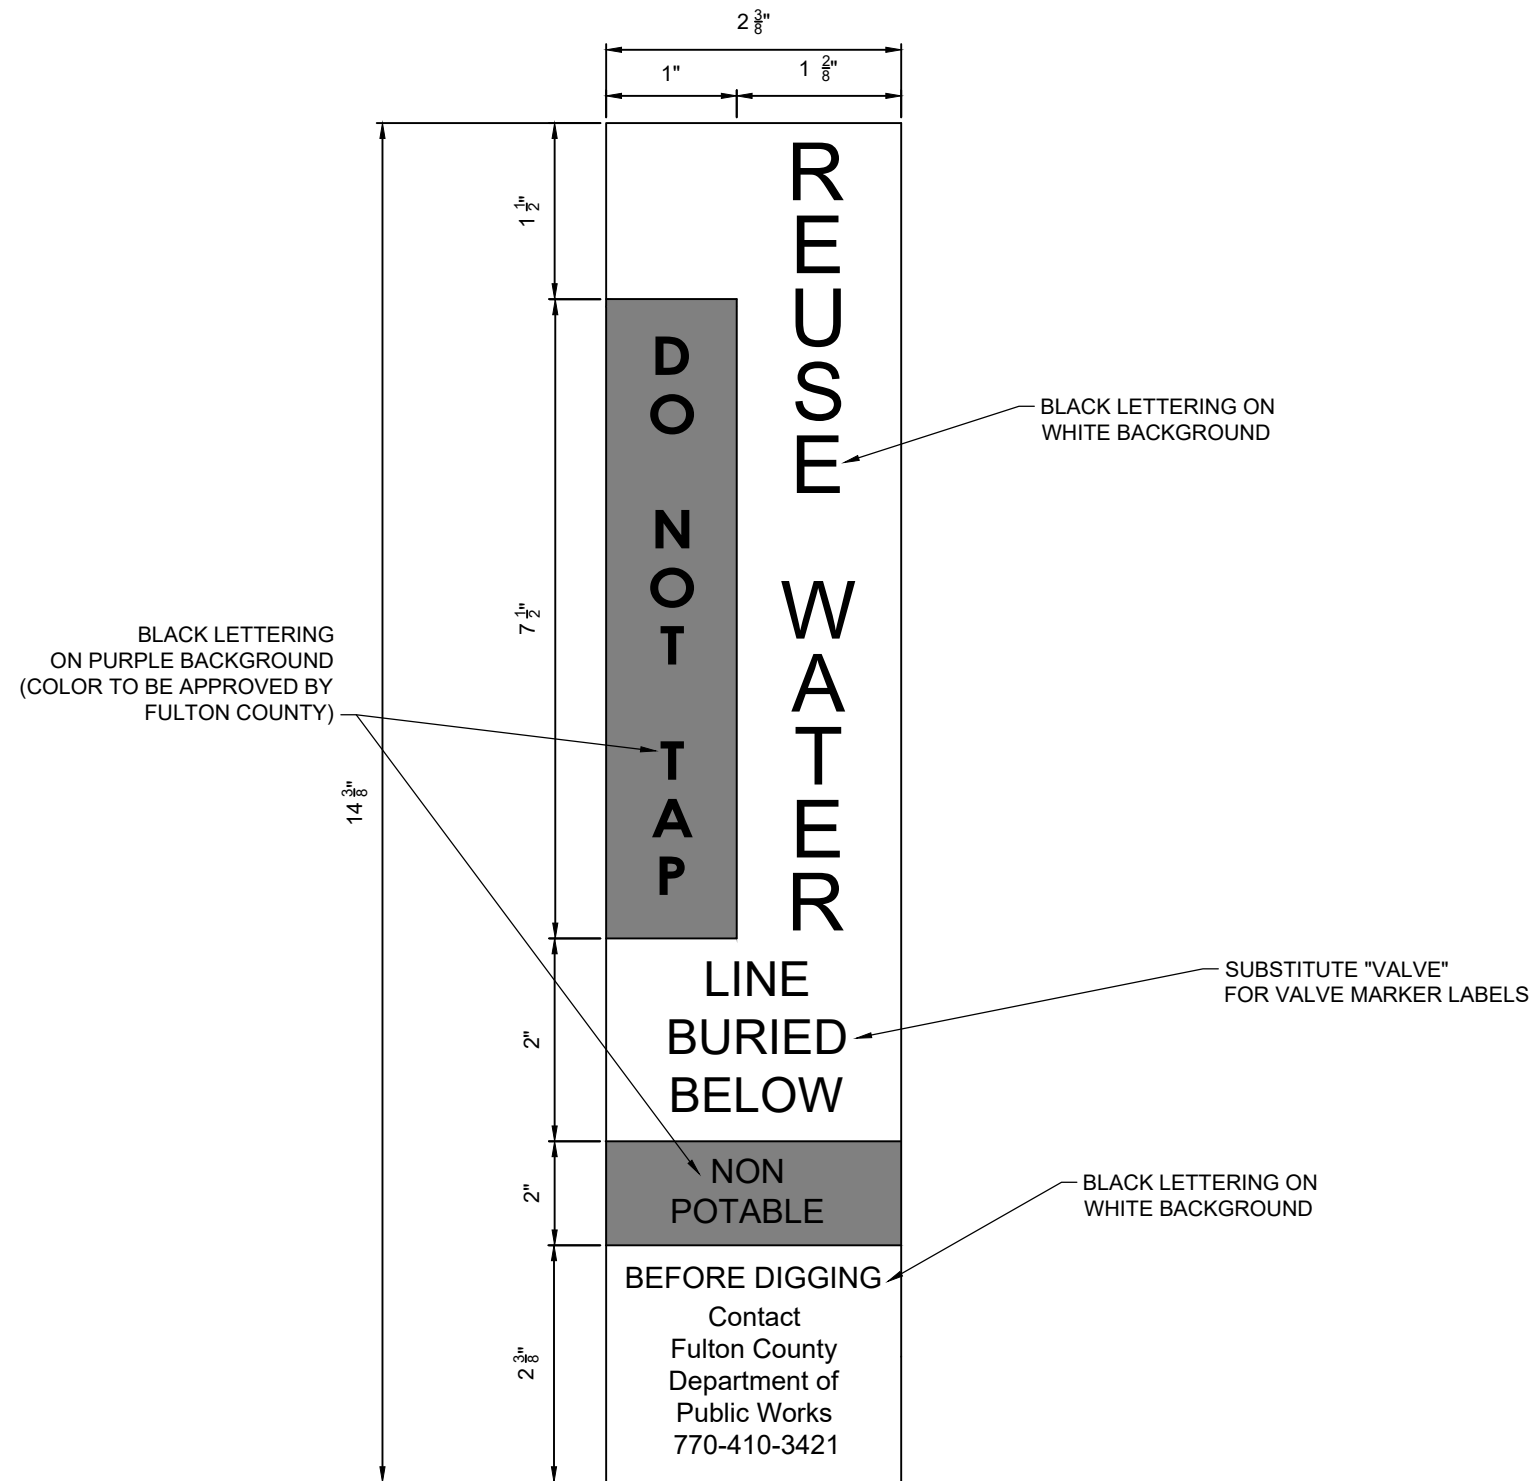

95% SUBMITTAL

FULTON COUNTY STANDARD DETAIL 609

LINE/VALVE MARKER LABEL

DATE	REVISIONS	DATE	REVISIONS
M/Y	XXX	M/Y	XXX

DGS/DRN/CHKD: XXX

APPROVED: XXX

DATE: XX-X-XX



FULTON COUNTY PUBLIC WORKS
141 PRYOR ST. ATLANTA, GA. 30303
404-612-7400 FAX: 404-224-0498

DRAWING NO.

609