


**NOTES:**

1. SEE ANCHOR RODDING DETAIL #818. GRADE-LOCS CAN BE USED TO ADJUST HYDRANTS TO PROPER BURY DEPTH.

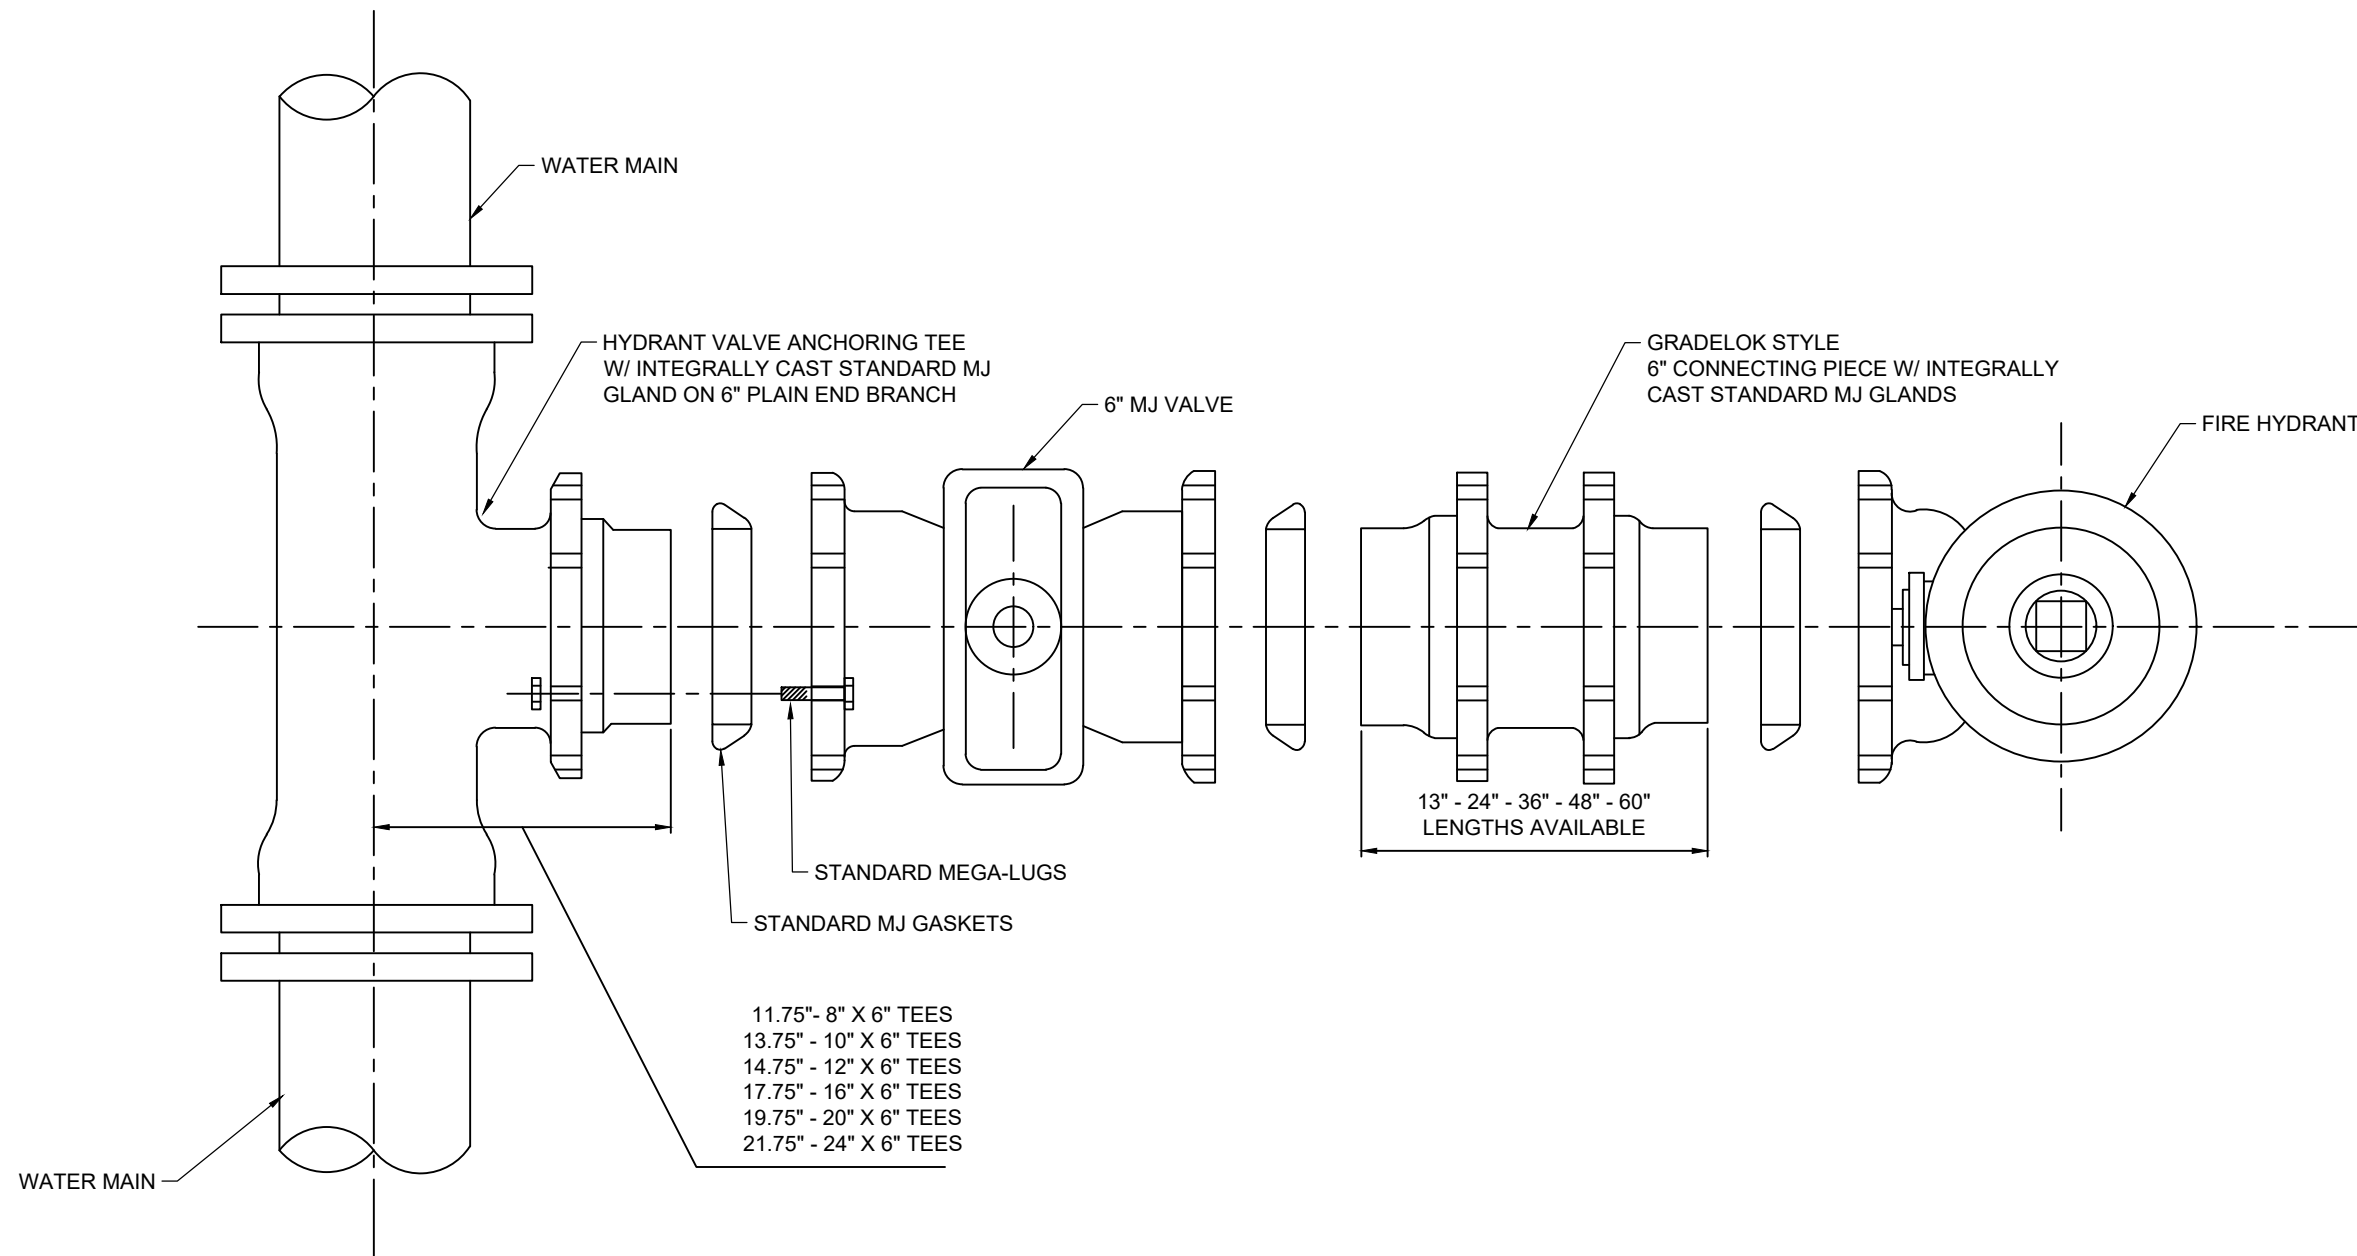

- 11.75" - 8" X 6" TEES
- 13.75" - 10" X 6" TEES
- 14.75" - 12" X 6" TEES
- 17.75" - 16" X 6" TEES
- 19.75" - 20" X 6" TEES
- 21.75" - 24" X 6" TEES

**HYDRANT ASSEMBLY DETAIL**  
NTS

95% SUBMITTAL

FULTON COUNTY STANDARD DETAIL 816

HYDRANT ASSEMBLY DETAIL

| DATE | REVISIONS | DATE | REVISIONS |
|------|-----------|------|-----------|
| M/Y  | XXX       | M/Y  | XXX       |
|      |           |      |           |
|      |           |      |           |
|      |           |      |           |
|      |           |      |           |

DGS/DRN/CHKD:    XXX   

APPROVED:    XXX   

DATE:    XX-X-XX   



FULTON COUNTY PUBLIC WORKS  
141 PRYOR ST. ATLANTA, GA. 30303  
404-612-7400 FAX: 404-224-0498

DRAWING NO.

**816**